


# DETALLES

# DETALLE CORTE POR FACHADA

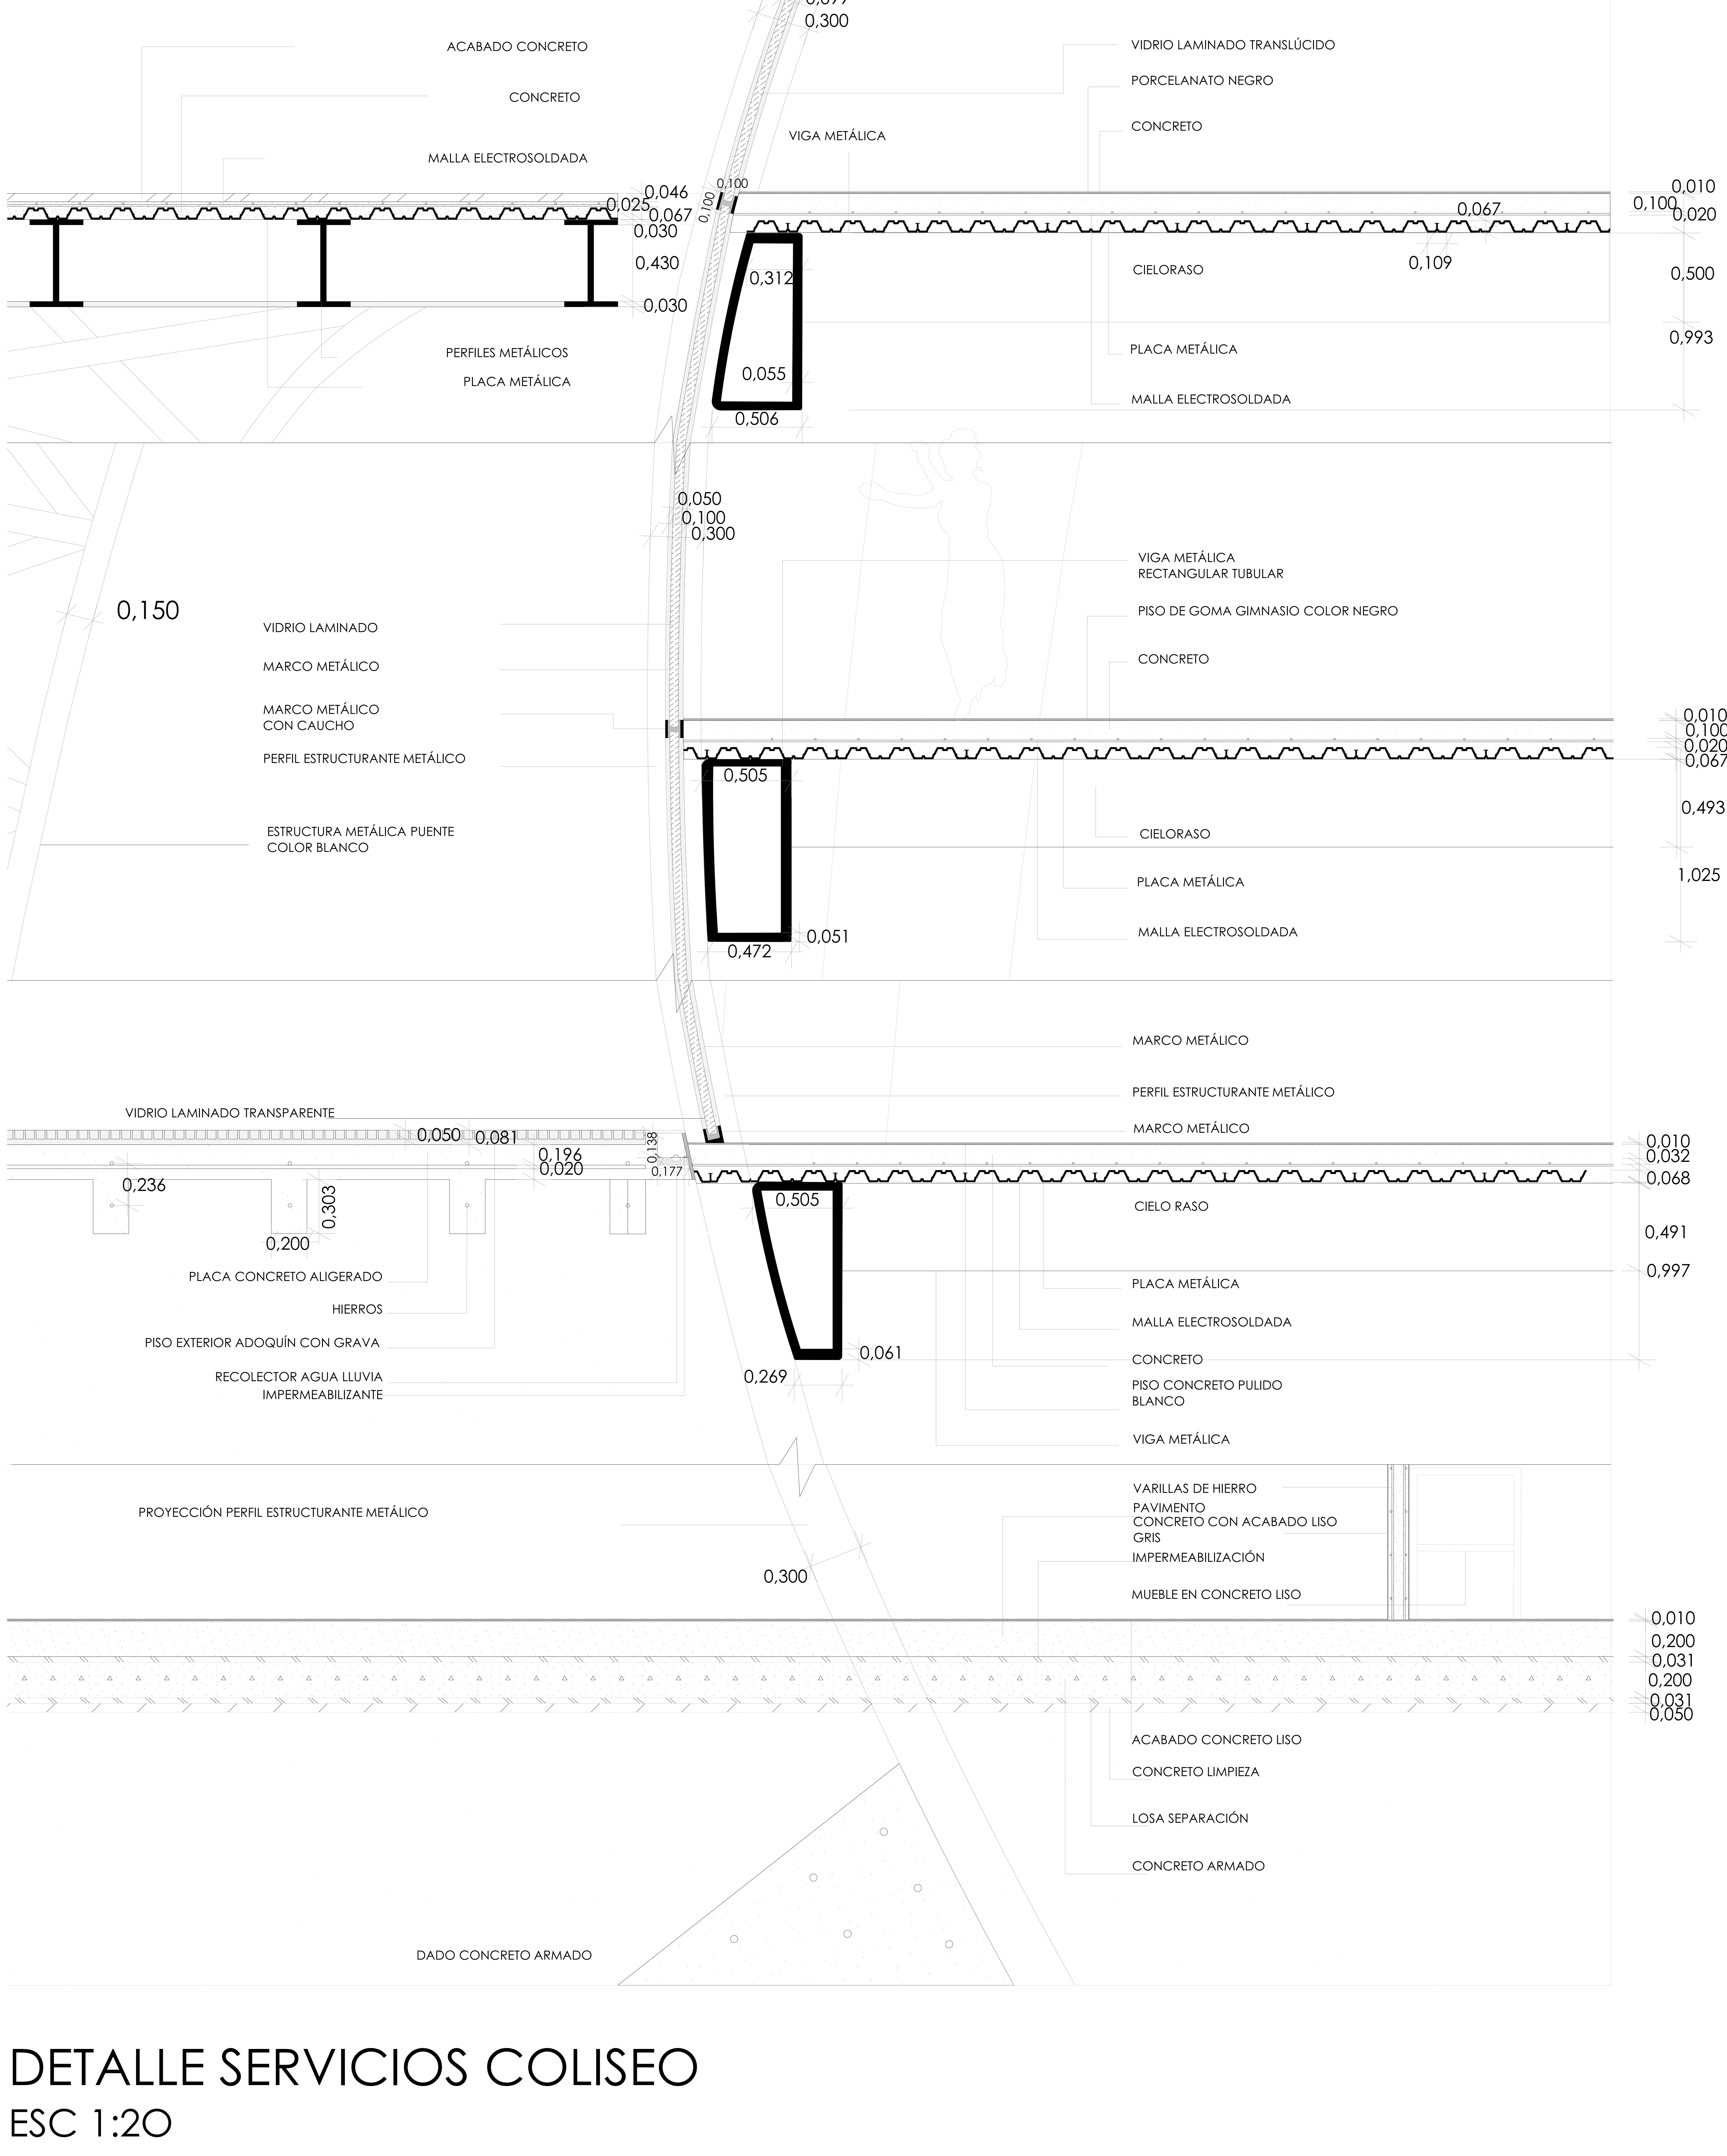



0,150

